


# 96" ID MANHOLE

96" ID MANHOLE WALL THICKNESS 9"  
 CONCRETE COMPRESSIVE  
 STRENGTH 4000 P.S.I.

MANHOLE DESIGN SPECIFICATIONS  
 CONFORMS TO: PRECAST REINFORCED  
 A.S.T.M. DESIGNATION C478,  
 3 X 6 3.00 X 2.5

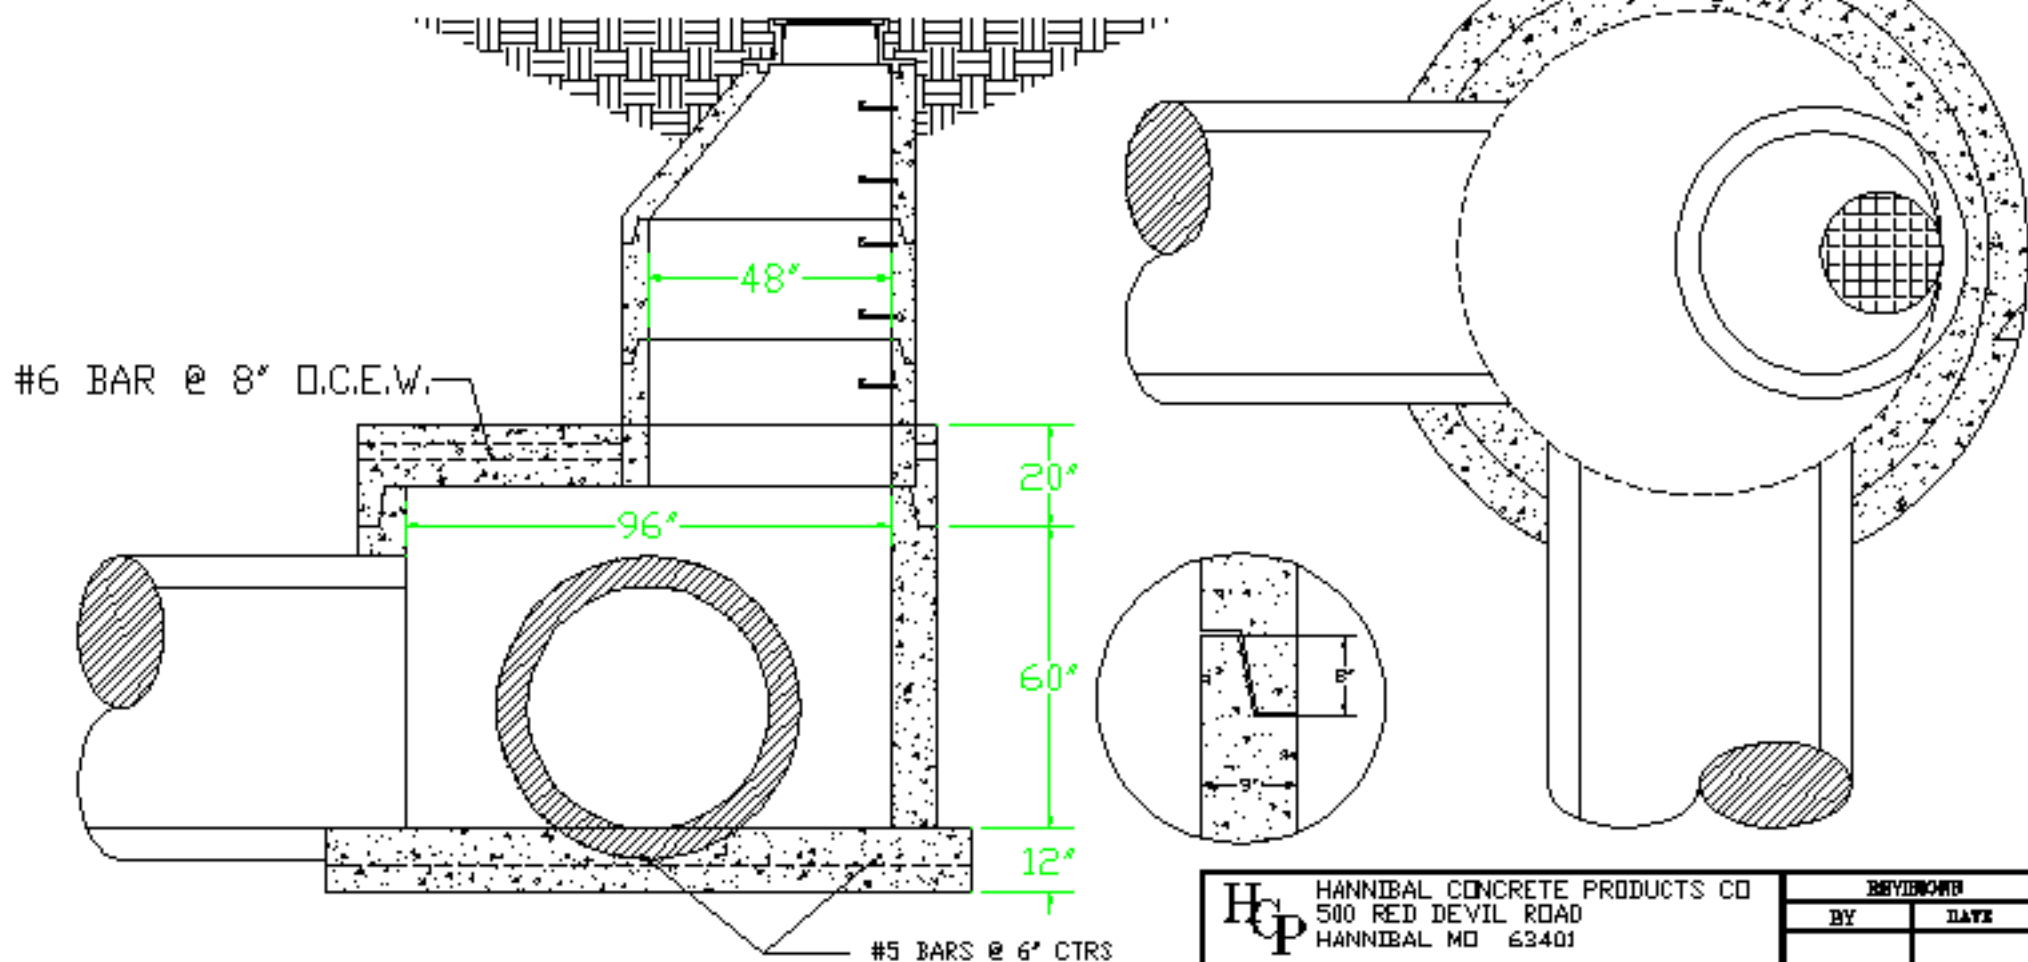

**HCP** HANNIBAL CONCRETE PRODUCTS CO  
 500 RED DEVIL ROAD  
 HANNIBAL MO 63401

MADE BY  
 MJRL SMITH

733-221-4845

DESIGNED BY  
 96" MANHOLE

REVISIONS	
BY	DATE